



- NOTES:
- OTHER LAND IN APPLICANT'S OWNERSHIP
 - SITE BOUNDARY
 - TO BE DEMOLISHED



| REV | DATE | DETAIL | DRN | CHK |
|-----|------|--------|-----|-----|
| | | | | |

PROJECT TITLE
MAITLAND PARK

DRAWING TITLE
EXISTING SITE GROUND FLOOR BLOCK PLAN

| | |
|--------------------|------------------------------------|
| DATE 19/08/2014 | SCALE 1:1000 @ A3 1:500 @ A1 |
| STATUS PLANNING | DRAWN KR |
| | CHECKED AA |

| | |
|-----------------------------------|-------------------------|
| DRAWING NUMBER MPI_P_02 | REVISION PL02 |
|-----------------------------------|-------------------------|

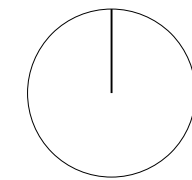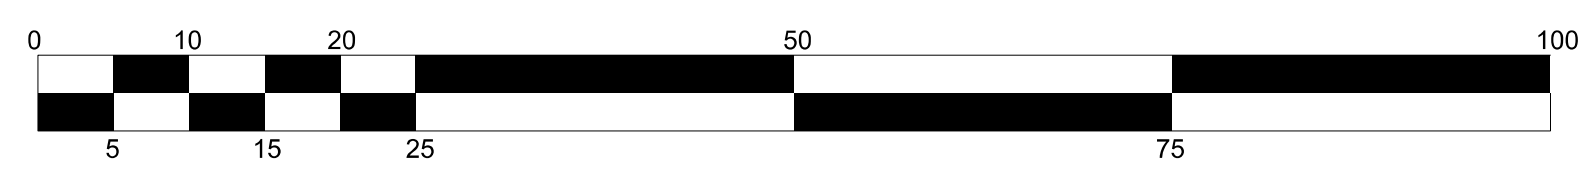

CULLINAN STUDIO
 5 BALDWIN TERRACE LONDON N1 7RU TEL: 020 7704 1975
 PROJECT EMAIL: maitland@cullinastudio.com

© CULLINAN STUDIO LTD 2013